


地番	2493-1, 2493-5	地積測量図
土地の所在	町田市野津田町字田中前	

地番	A 2493-1残				
NO	X _n	Y _n	Y _{n+1} -Y _{n-1}	X _n · (Y _{n+1} -Y _{n-1})	
K38	465.321	499.481	10.610	4937.055810	
A2	465.232	499.776	1.301	605.266832	
A54	464.080	500.782	0.638	296.083040	
A53	461.618	500.414	1.063	490.699934	
A52	461.390	501.845	1.306	602.575340	
K22	460.272	501.720	-0.199	-91.594128	
K21	458.152	501.646	0.005	2.290760	
K20	456.033	501.725	0.332	151.402956	
K19	453.928	501.978	0.630	285.974640	
K18	451.841	502.355	0.691	312.222131	
K17	450.828	502.669	0.617	278.160876	
K16	449.677	502.972	-1.165	-523.873705	
M281	449.345	501.504	-2.961	-1330.510545	
K15	449.007	500.011	-2.534	-1137.783738	
K14	448.728	498.970	-4.352	-1952.864256	
K13	454.975	495.659	-6.685	-3041.507875	
K12	464.301	492.285	-8.226	-3819.340026	
K11	474.382	487.433	-14.570	-6911.745740	
K10	486.749	477.715	-9.658	-4701.021842	
K9	492.183	477.775	-2.510	-1235.379330	
K8	499.893	475.205	-11.358	-5677.784694	
K7	514.770	466.417	-2.705	-1392.452850	
K6	522.478	472.500	9.219	4816.724682	
K42	512.560	475.636	10.634	5450.563040	
K41	506.303	483.134	8.144	4123.331632	
K40	494.921	483.780	6.032	2985.363472	
K39	480.244	489.166	15.701	7540.311044	
			合計	1062.167460	
			合計面積	531.0837300	
			地積	531.08 m ²	

地番	B 2493-5				
NO	X _n	Y _n	Y _{n+1} -Y _{n-1}	X _n · (Y _{n+1} -Y _{n-1})	
A2	465.232	499.776	1.474	685.751968	
A1	463.941	502.256	2.180	1011.391380	
K23	462.379	501.956	-0.411	-190.037769	
A52	461.390	501.845	-1.542	-711.463380	
A53	461.618	500.414	-1.063	-490.699934	
A54	464.080	500.782	-0.638	-296.083040	
			合計	8.859225	
			合計面積	4.4296125	
			地積	4.42 m ²	

総合計面積	535.6133425 m ²
-------	----------------------------

地番	面積
A 2493-1残	531.0837300 m ²
B 2493-5	4.4296125 m ²

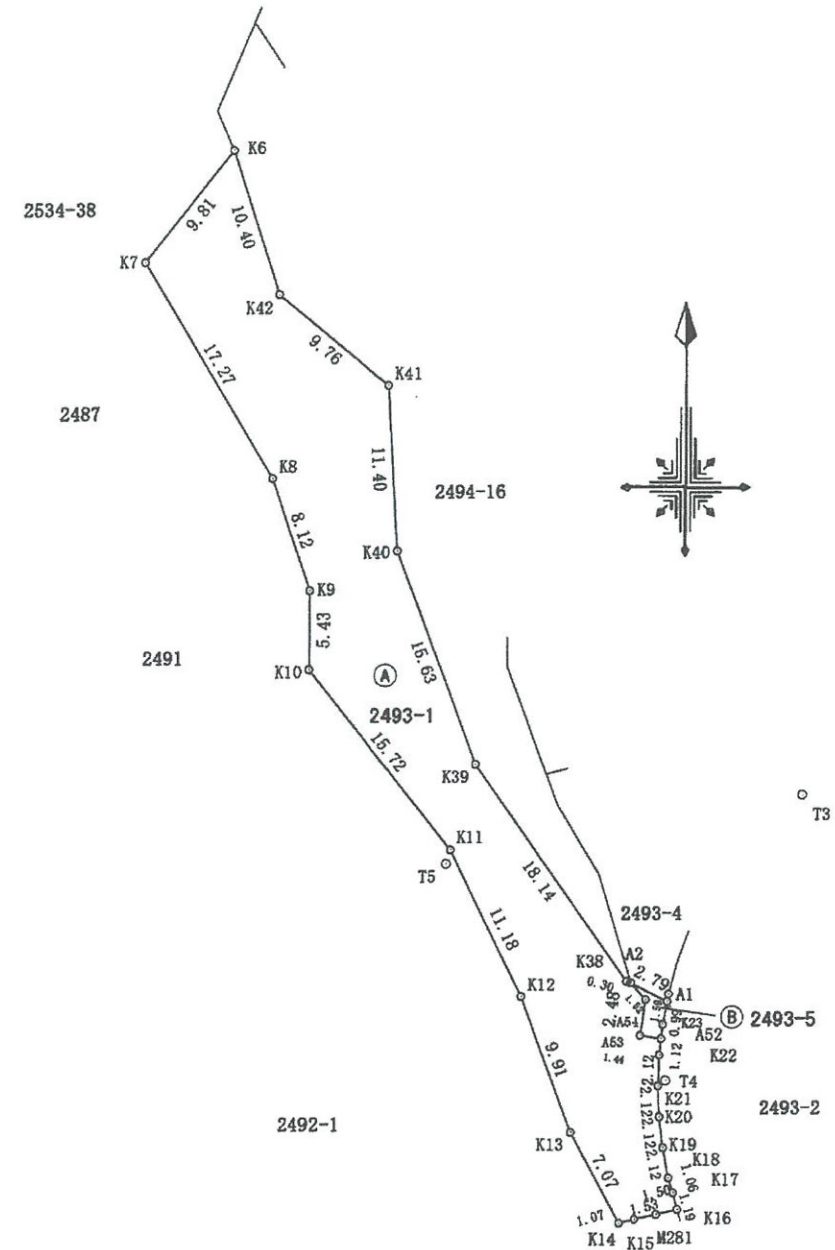

測地系	任意座標系
測量年月日	平成22年7月16日

作成者 八王子市大横町3番6号
 土地家屋調査士 福田 邦 (平成22年7月29日作成)

申請人 株式会社トライ
 代表取締役 大貫 雅
 (東京土地家屋調査士会用具) 縮尺 1/500


地番	2494-1, 2494-4ないし 2494-16	地積測量図
土地の所在	町田市野津田町字田中前	

地番	㉠ 2494-1				
NO	X _n	Y _n	Y _{n+1} -Y _{n-1}	X _n ・(Y _{n+1} -Y _{n-1})	
A23	495.346	507.041	-7.398	-3664.569708	
A22	483.615	509.394	2.874	1389.909510	
A21-1	481.496	509.915	3.386	1630.345456	
A20	480.557	512.780	6.816	3275.476512	
K33	483.976	516.731	4.309	2085.452584	
K34	496.009	517.089	0.061	30.256549	
A19-1	497.301	516.792	-10.048	-4996.880448	
合計				-250.009545	
合計面積				125.0047725	
地積				125.00 m ²	

地番	㉡ 2494-4				
NO	X _n	Y _n	Y _{n+1} -Y _{n-1}	X _n ・(Y _{n+1} -Y _{n-1})	
A24	507.089	503.619	-7.655	-3881.766295	
A25	500.547	505.997	3.422	1712.871834	
A23	495.346	507.041	10.795	5347.260070	
A19-1	497.301	516.792	7.895	3926.191395	
K35	505.364	514.936	-1.925	-972.825700	
K36	505.600	514.867	-1.284	-649.190400	
A18	509.658	513.652	-11.248	-5732.633184	
合計				-250.092280	
合計面積				125.0461400	
地積				125.04 m ²	

地番	㉢ 2494-5				
NO	X _n	Y _n	Y _{n+1} -Y _{n-1}	X _n ・(Y _{n+1} -Y _{n-1})	
A26	517.629	501.030	0.522	270.202338	
A24	507.089	503.619	12.622	6400.477358	
A18	509.658	513.652	6.627	3377.503566	
K37	521.043	510.246	-3.516	-1831.987188	
A17	522.462	510.136	-4.276	-2234.047512	
A29	521.592	505.970	-4.600	-2399.323200	
A28	519.335	505.536	-2.873	-1492.049455	
A27	519.804	503.097	-4.506	-2342.236824	
合計				-251.460917	
合計面積				125.7304585	
地積				125.73 m ²	

測地系	任意座標系
測量年月日	平成22年7月16日

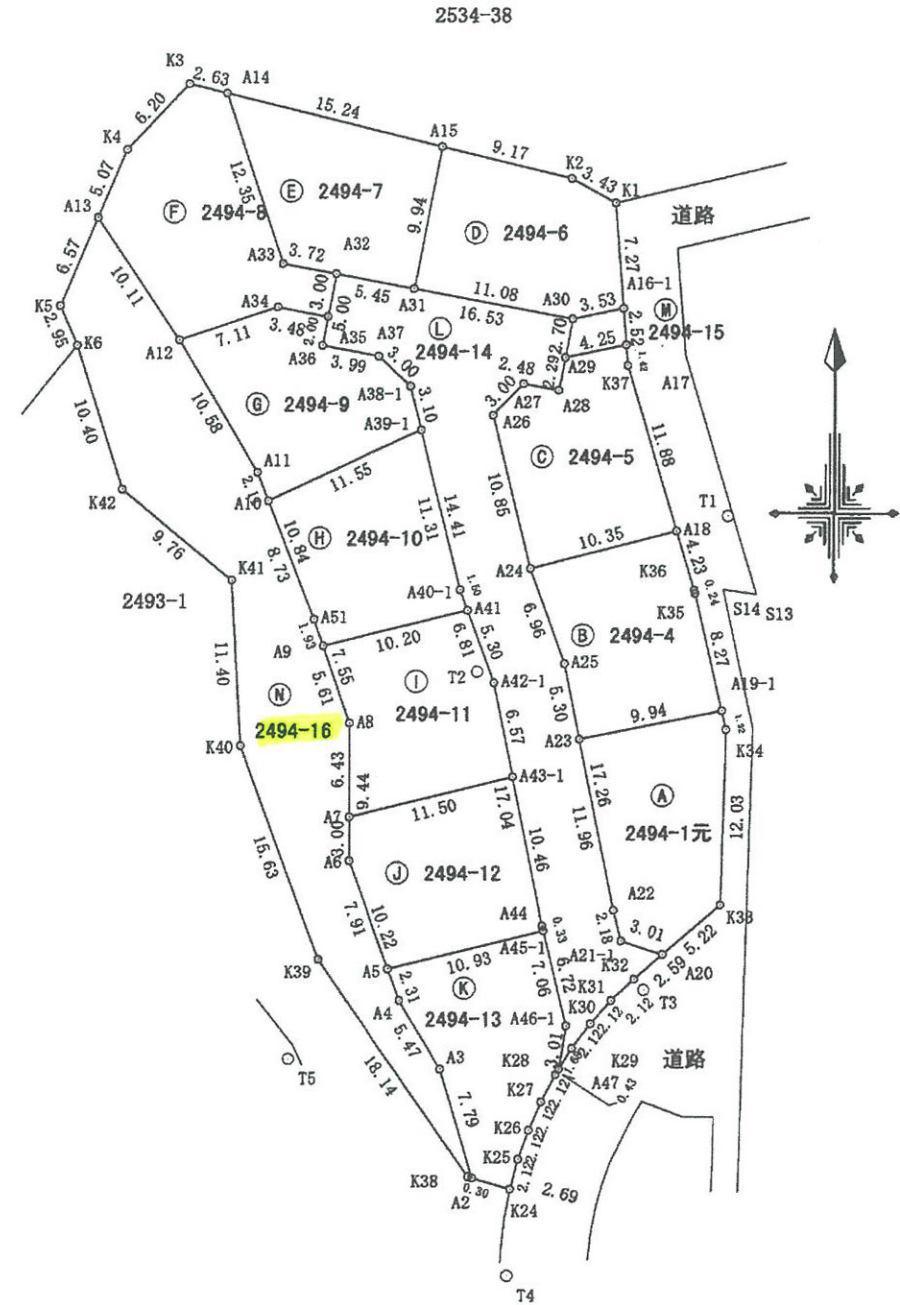

作成者	八王子市大横町3番6号 土地家屋調査士 福田 邦人	(平成22年7月29日作成)
-----	------------------------------	----------------

申請人	株式会社トライ 代表取締役 大貫 雅之	縮尺	1/500
(東京土地家屋調査士会用紙)			

地番	2494-1, 2494-4ないし 2494-16	地積測量図
土地の所在	町田市野津田町字田中前	

地番	㊸ 2494-13				
NO	X _n	Y _n	Y _{n+1} -Y _{n-1}	X _n ・(Y _{n+1} -Y _{n-1})	
A5	479.582	493.974	-9.835	-4716.688970	
A4	477.408	494.758	3.597	1717.236576	
A3	472.706	497.571	5.018	2372.038708	
A2	465.232	499.776	4.786	2226.600352	
K24	464.461	502.357	3.128	1452.834008	
K25	466.511	502.904	1.253	584.538283	
K26	468.510	503.610	1.565	733.218150	
K27	470.449	504.469	1.860	875.035140	
K28	472.318	505.470	1.228	580.006504	
A47	472.687	505.697	0.716	338.443892	
A46-1	475.662	506.186	-1.104	-525.130848	
A45-1	482.196	504.593	-12.212	-5888.577552	
合計				-250.445757	
合計面積				125.2228786	
地積				125.22 m ²	

地番	㊹ 2494-15				
NO	X _n	Y _n	Y _{n+1} -Y _{n-1}	X _n ・(Y _{n+1} -Y _{n-1})	
A30	524.253	506.481	-3.972	-2082.332916	
A29	521.592	505.970	3.655	1906.418760	
A17	522.462	510.136	3.972	2075.219064	
A16-1	524.976	509.942	-3.655	-1918.787280	
合計				-19.482372	
合計面積				9.7411860	
地積				9.74 m ²	

地番	㊺ 2494-14				
NO	X _n	Y _n	Y _{n+1} -Y _{n-1}	X _n ・(Y _{n+1} -Y _{n-1})	
A20	480.557	512.780	-0.904	-434.423528	
A21-1	481.496	509.915	-3.386	-1630.345456	
A22	483.615	509.394	-3.918	-1894.803570	
A25	500.547	505.997	-5.775	-2890.658925	
A24	507.089	503.619	-4.967	-2518.711063	
A26	517.629	501.030	-0.522	-270.202338	
A27	519.804	503.097	4.506	2342.236824	
A28	519.335	505.536	3.384	1757.429640	
A30	524.253	506.481	-15.297	-8019.498141	
A32	527.376	490.239	-17.187	-9064.011312	
A36	522.458	489.294	2.975	1554.312550	
A37	521.704	493.214	6.094	3179.264176	
A38-1	519.636	495.388	5.613	2916.716868	
A40-1	505.635	498.827	5.766	2915.491410	
A42-1	499.232	501.154	5.685	2838.133920	
A44	482.526	504.512	5.032	2428.070832	
A46-1	475.662	506.186	1.185	563.659470	
A47	472.687	505.697	0.394	186.238678	
K29	474.125	506.580	2.166	1026.954750	
K30	475.813	507.863	2.681	1275.654653	
K31	477.407	509.261	2.956	1411.215092	
K32	478.859	510.819	3.519	1685.104821	
合計				-642.170649	
合計面積				321.0853245	
地積				321.08 m ²	

地番	㊻ 2494-16				
NO	X _n	Y _n	Y _{n+1} -Y _{n-1}	X _n ・(Y _{n+1} -Y _{n-1})	
K38	465.321	499.481	10.610	4937.055810	
A2	465.232	499.776	-1.910	-888.593120	
A3	472.706	497.571	-5.018	-2372.038708	
A4	477.408	494.758	-6.280	-2998.122240	
A6	487.026	491.291	-3.492	-1700.694792	
A8	496.468	491.266	-2.484	-1233.226512	
A51	503.613	488.807	-6.377	-3211.540101	
A11	513.729	484.889	-9.311	-4783.330719	
A12	522.840	479.496	-10.999	-5750.717160	
A13	531.259	473.890	-8.158	-4334.010922	
K5	525.200	471.338	-1.390	-730.028000	
K6	522.478	472.500	4.298	2245.610444	
K42	512.560	475.636	10.634	5450.563040	
K41	506.303	483.134	8.144	4123.331632	
K40	494.921	483.780	6.032	2985.363472	
K39	480.244	489.166	15.701	7540.311044	
合計				-720.066832	
合計面積				360.0334160	
地積				360.03 m ²	

総合計面積	2096.2060740 m ²
-------	-----------------------------

地番	面積
㊸ 2494-1	125.0047725 m ²
㊹ 2494-4	125.0461400 m ²
㊺ 2494-5	125.7804585 m ²
㊻ 2494-6	125.1278405 m ²
㊼ 2494-7	125.2144485 m ²
㊽ 2494-8	152.4570835 m ²
㊾ 2494-9	125.6250750 m ²
㊿ 2494-10	125.6047945 m ²
㊸ 2494-11	125.3074910 m ²
㊸ 2494-12	125.0051650 m ²
㊸ 2494-13	125.2228785 m ²
㊸ 2494-14	321.0853245 m ²
㊸ 2494-15	9.7411860 m ²
㊸ 2494-16	360.0334160 m ²


作成者 八王子市大横町3番6号
土地家屋調査士 福田 邦人 (平成22年7月29日作成)

申請人 株式会社トライ
代表取締役 大貫 雅之
縮尺 1/1

(東京土地家屋調査士会用紙)

※ 参考資料

取付電参考可。
現況と異なる可。

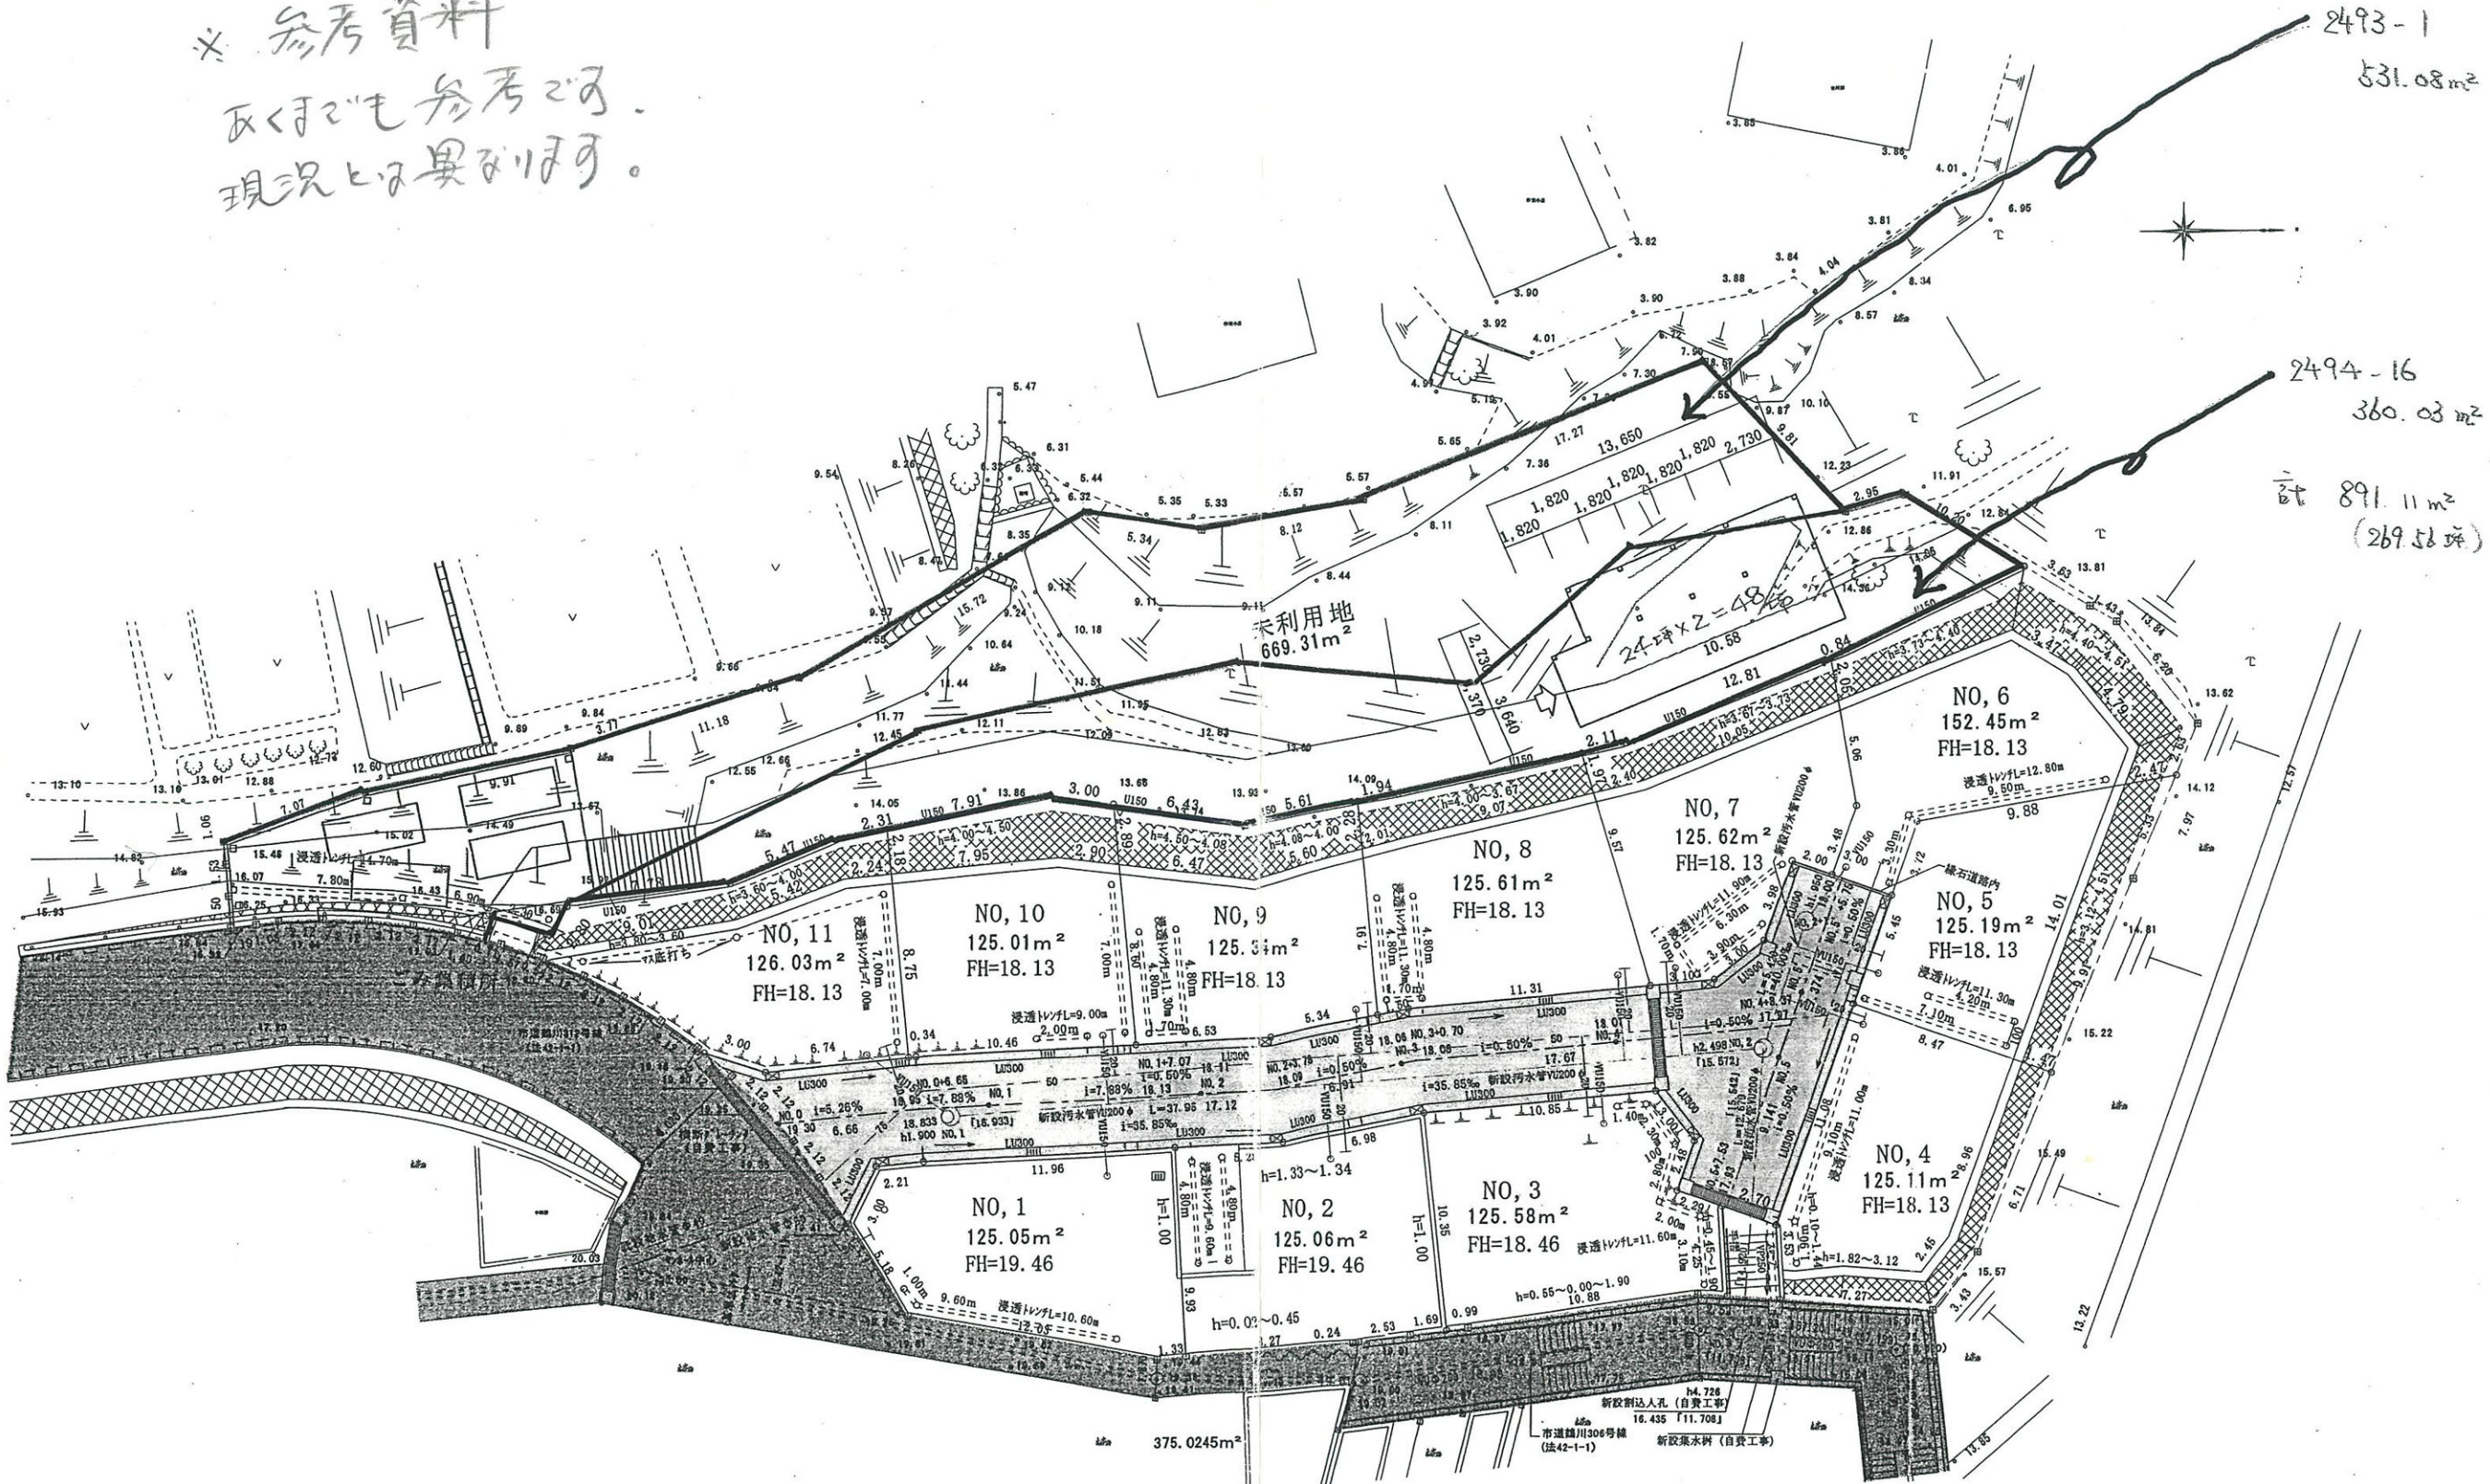

330.643m²