


800835

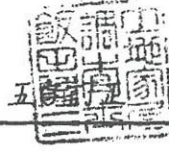


前 712 後・新同一・新

地番 712-1-2-3-4-5  
-6-7-8-9-10-11-12

地積測量図

1/2

土地の所在 伊勢原市三ノ宮字鍛冶久保

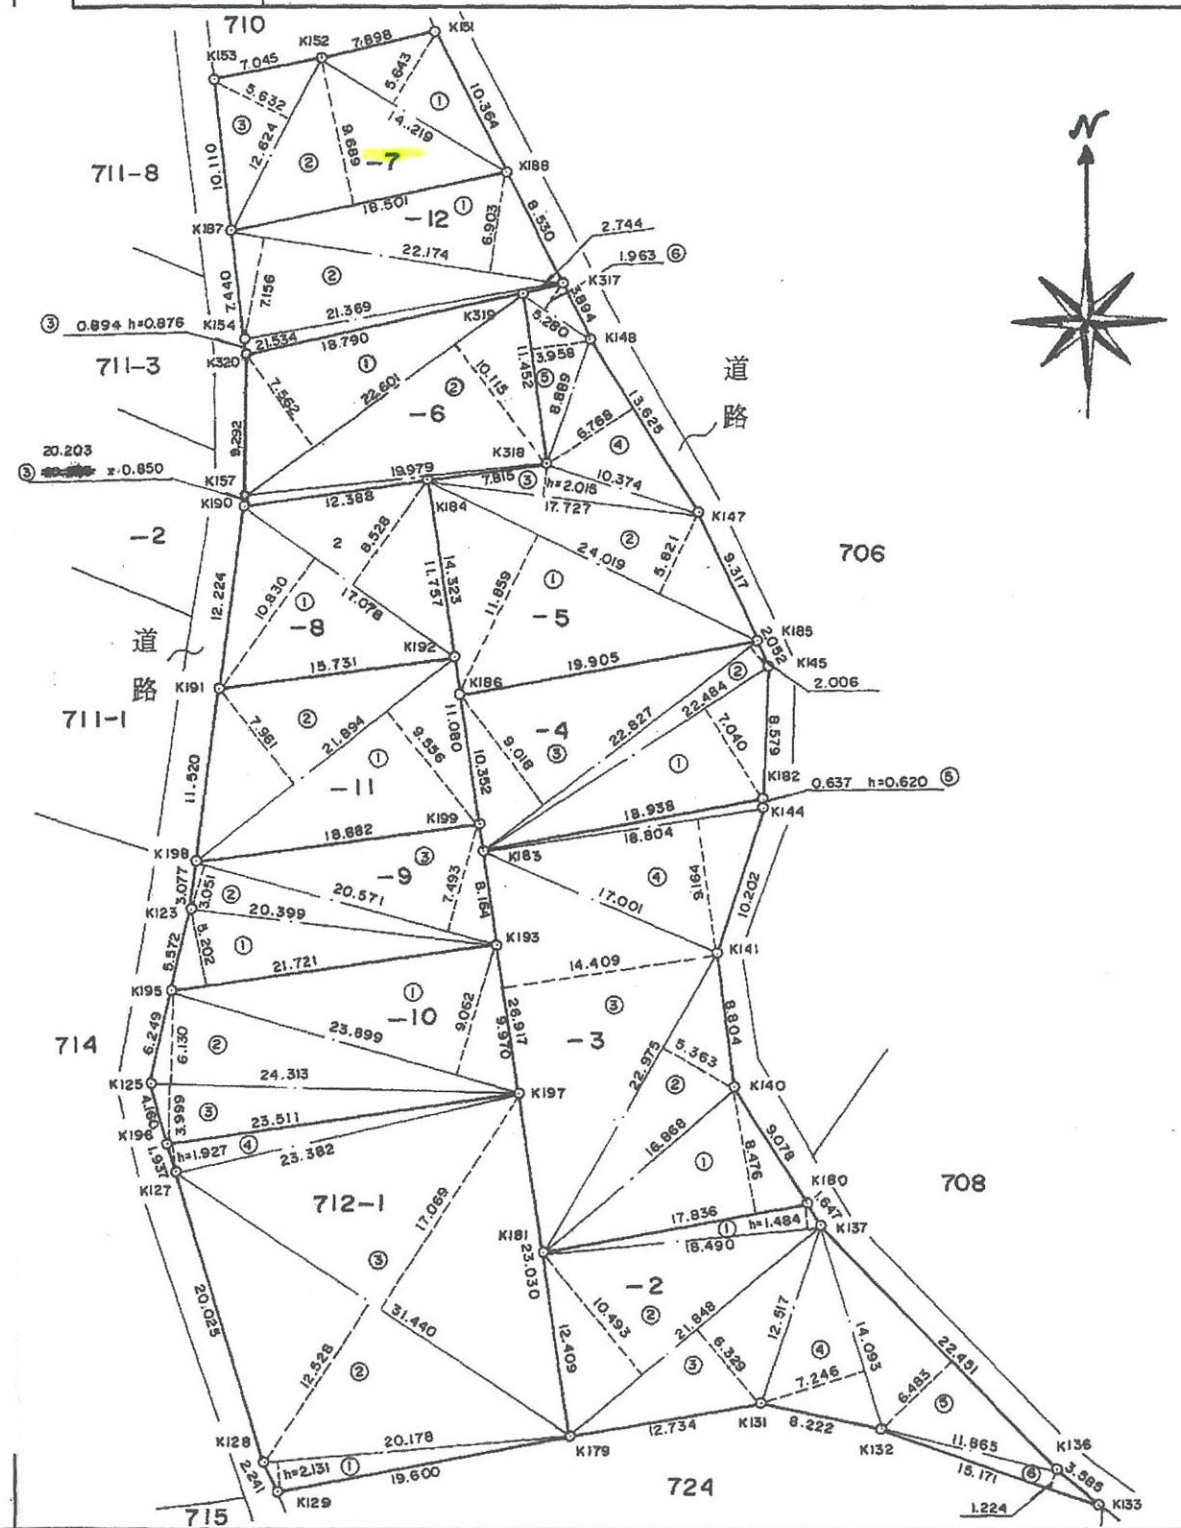

60  
6  
20

(日調進)

作製者 伊勢原市伊勢原四丁目10番地  
土地家屋調査士 飯田隆 (昭和60年6月10日作製)

申請人 池田順二



縮尺 1/500

(日本土地家屋調査士会連合会用紙)

800836



後新同一新  
地番 712-1,-2,-3,-4,-5,-6  
-7,-8,-9,-10,-11,-12

地積測量図

2/2

土地の所在 伊勢原市三ノ宮字鍛冶久保

\*\*\* 三斜求積表 \*\*\*

地番	NO	底辺	高さ	倍積	地積
712-1	1	20.178	2.131	42.999318	509.41 m <sup>2</sup>
	2	31.440	12.528	393.880320	
	3	31.440	17.069	536.649360	
	4	23.511	1.927	45.305697	
				計	1018.834695
				1/2 坪数	509.417347
					154.0987
712-2	1	18.490	1.484	27.439160	330.60 m <sup>2</sup>
	2	21.848	10.493	229.251064	
	3	21.848	6.329	138.275992	
	4	14.093	7.246	102.117878	
	5	22.451	6.483	145.549833	
	6	15.171	1.224	18.569304	
				計	661.203231
				1/2 坪数	330.601615
					100.0069
712-3	1	17.836	8.476	151.177936	423.15 m <sup>2</sup>
	2	22.975	5.363	123.214925	
	3	26.917	14.409	387.847053	
	4	18.804	9.164	172.319856	
	5	18.938	0.620	11.741560	
				計	846.301330
				1/2 坪数	423.150665
					128.0030
712-4	1	22.484	7.040	158.287360	204.96 m <sup>2</sup>
	2	22.827	2.006	45.790962	
	3	22.827	9.018	205.853886	
				計	409.932208
				1/2 坪数	204.966104
					62.0022
712-5	1	24.019	11.859	284.841321	304.14 m <sup>2</sup>
	2	24.019	5.821	139.814599	
	3	17.727	2.015	35.719905	
	4	13.625	6.768	92.214000	
	5	11.452	3.958	45.327016	
	6	5.280	1.963	10.364640	
				計	608.281481
				1/2 坪数	304.140740
					92.0025
712-6	1	22.601	7.562	170.908762	208.34 m <sup>2</sup>
	2	22.601	10.115	228.609115	
	3	20.203	0.850	17.172550	
				計	416.690427
				1/2 坪数	208.3452135
					63.0244

\*\*\* 三斜求積表 \*\*\*

地番	NO	底辺	高さ	倍積	地積
712-7	1	14.219	5.643	80.237817	165.29 m <sup>2</sup>
	2	18.501	9.689	179.256189	
	3	12.624	5.632	71.098368	
				計	330.592374
				1/2 坪数	165.296187
					50.0020
712-8	1	17.078	10.830	184.954740	165.29 m <sup>2</sup>
	2	17.078	8.528	145.641184	
				計	330.595924
				1/2 坪数	165.297962
					50.0026
712-9	1	21.721	5.202	112.992642	164.94 m <sup>2</sup>
	2	20.571	3.051	62.762121	
	3	20.571	7.493	154.138503	
				計	329.893266
				1/2 坪数	164.946633
					49.8963
712-10	1	23.899	9.062	216.572738	231.41 m <sup>2</sup>
	2	24.313	6.130	149.038690	
	3	24.313	3.999	97.227687	
				計	462.839115
				1/2 坪数	231.419557
					70.0044
712-11	1	21.894	9.556	209.219064	191.75 m <sup>2</sup>
	2	21.894	7.961	174.298134	
				計	383.517198
				1/2 坪数	191.758599
					58.0069
712-12	1	22.174	6.903	153.067122	165.30 m <sup>2</sup>
	2	22.174	7.156	158.677144	
	3	21.534	0.876	18.863784	
				計	330.608050
				1/2 坪数	165.304025
					50.0044

60  
6  
20

(日調連9)

作製者

伊勢原市伊勢原四丁目10番地  
土地家屋調査士 飯田 隆  
昭和60年6月10日作製

申請人

池田 順 二



縮尺

1/

(日本土地家屋調査士会連合会用紙)